


Note:
Schedules Shown on final set

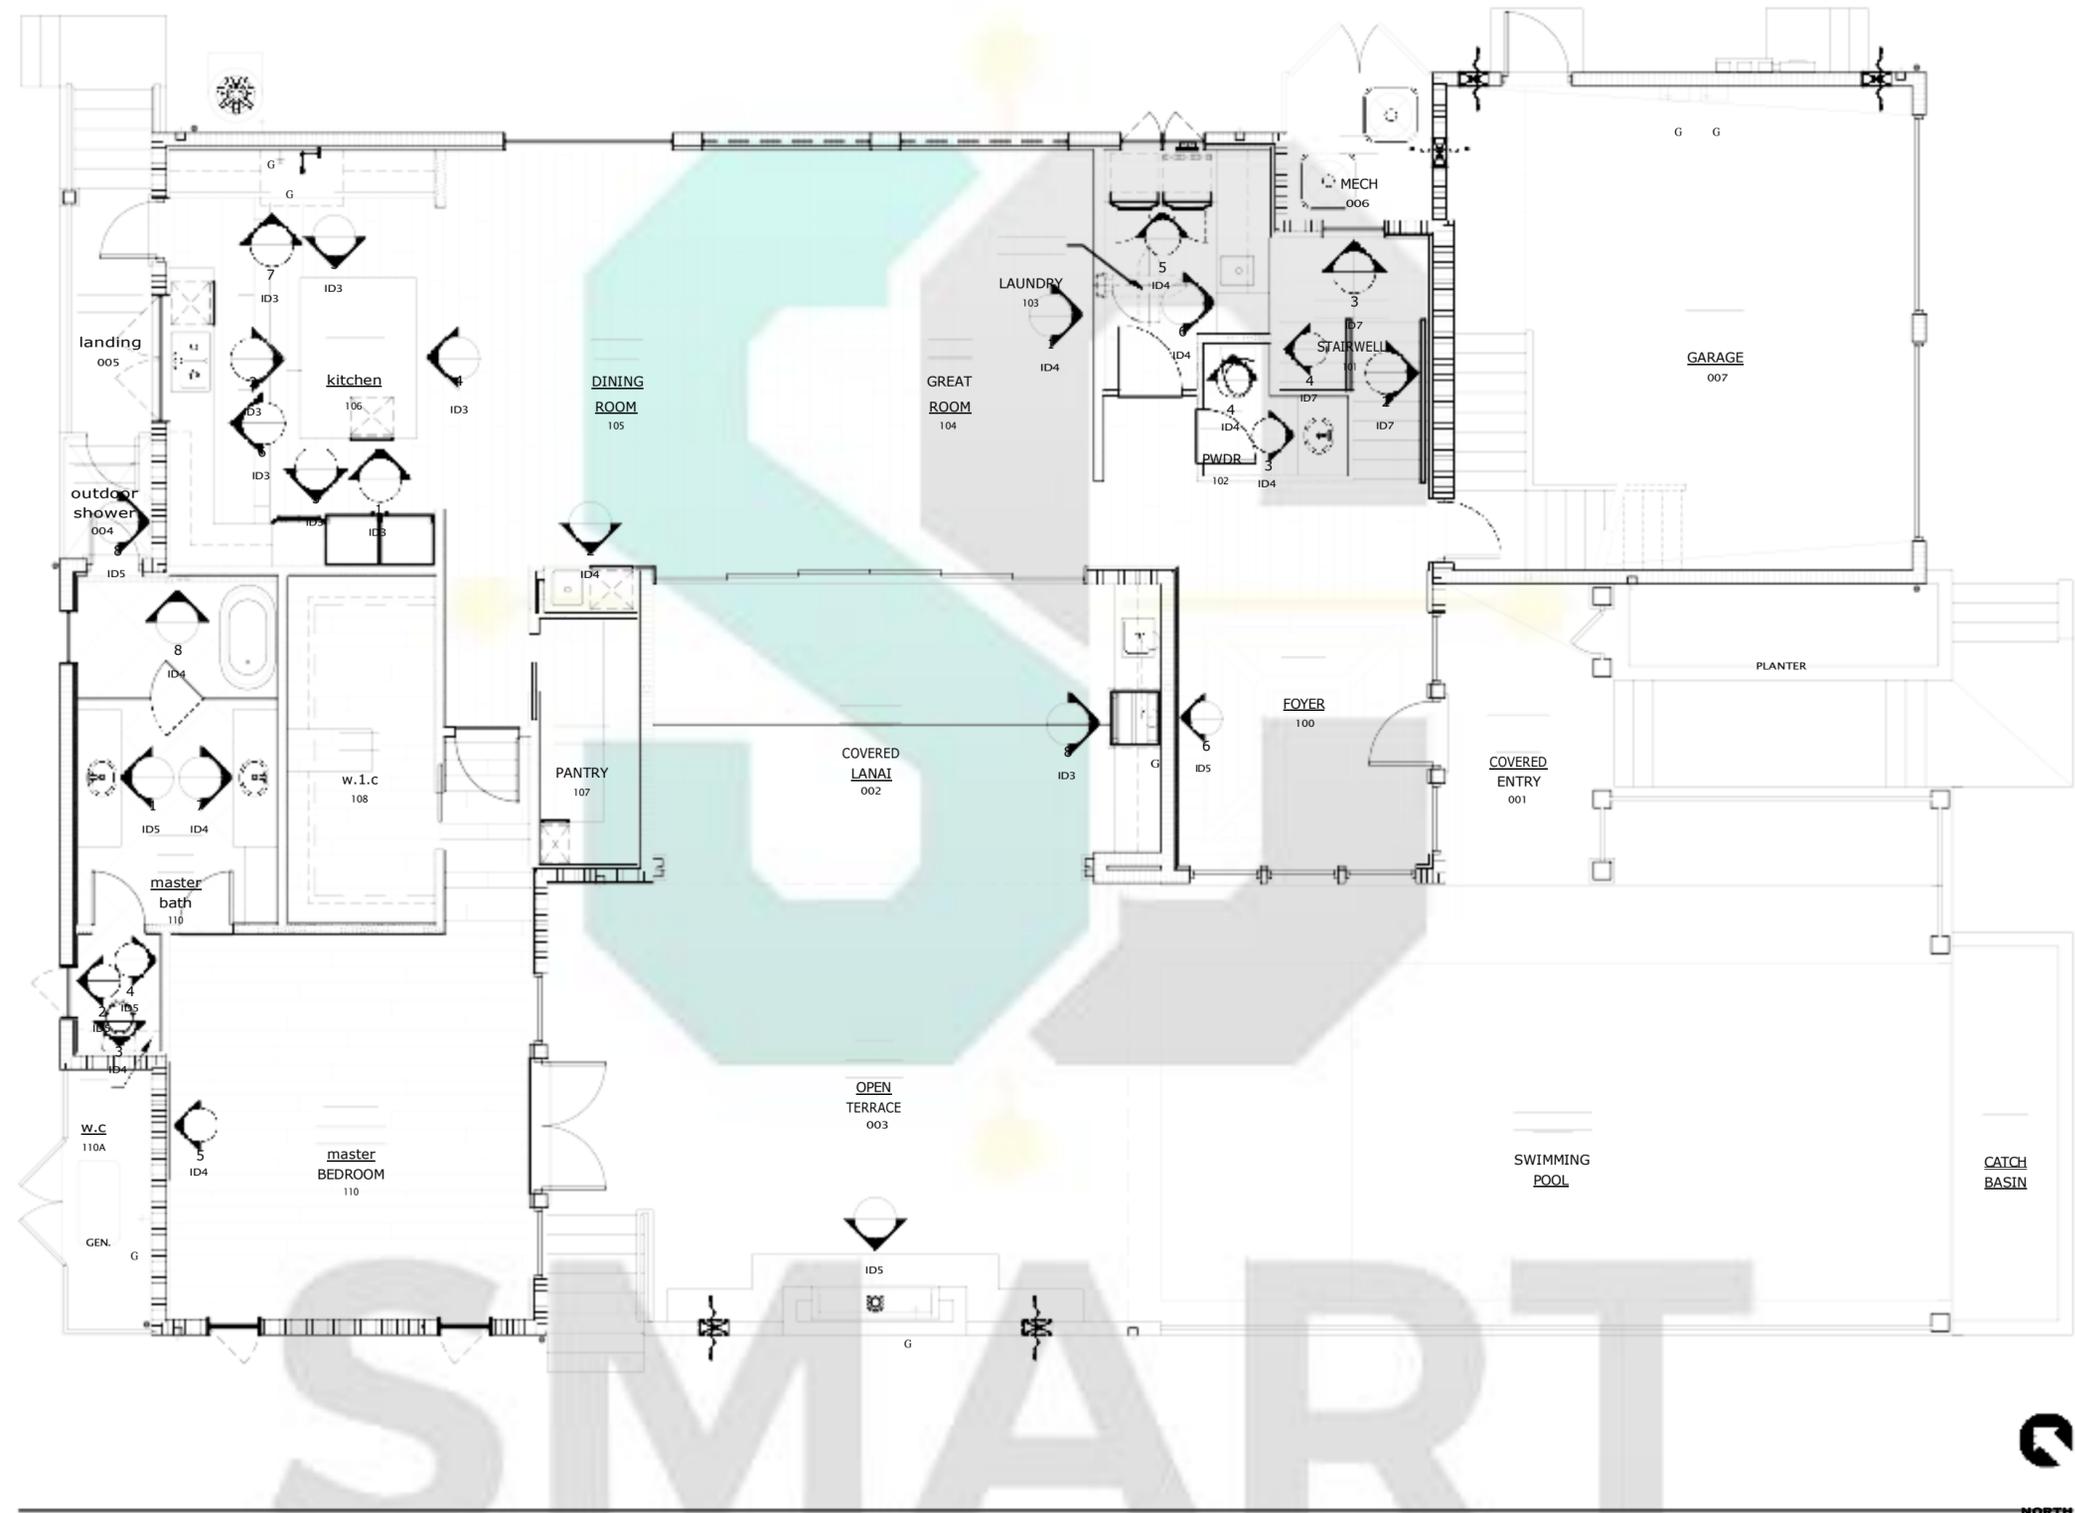


main level floor plan (elevations)
SCALE: 1/4" = 1'-0"

main level floor plan (elevations)



SMART
CONSTRUCTS

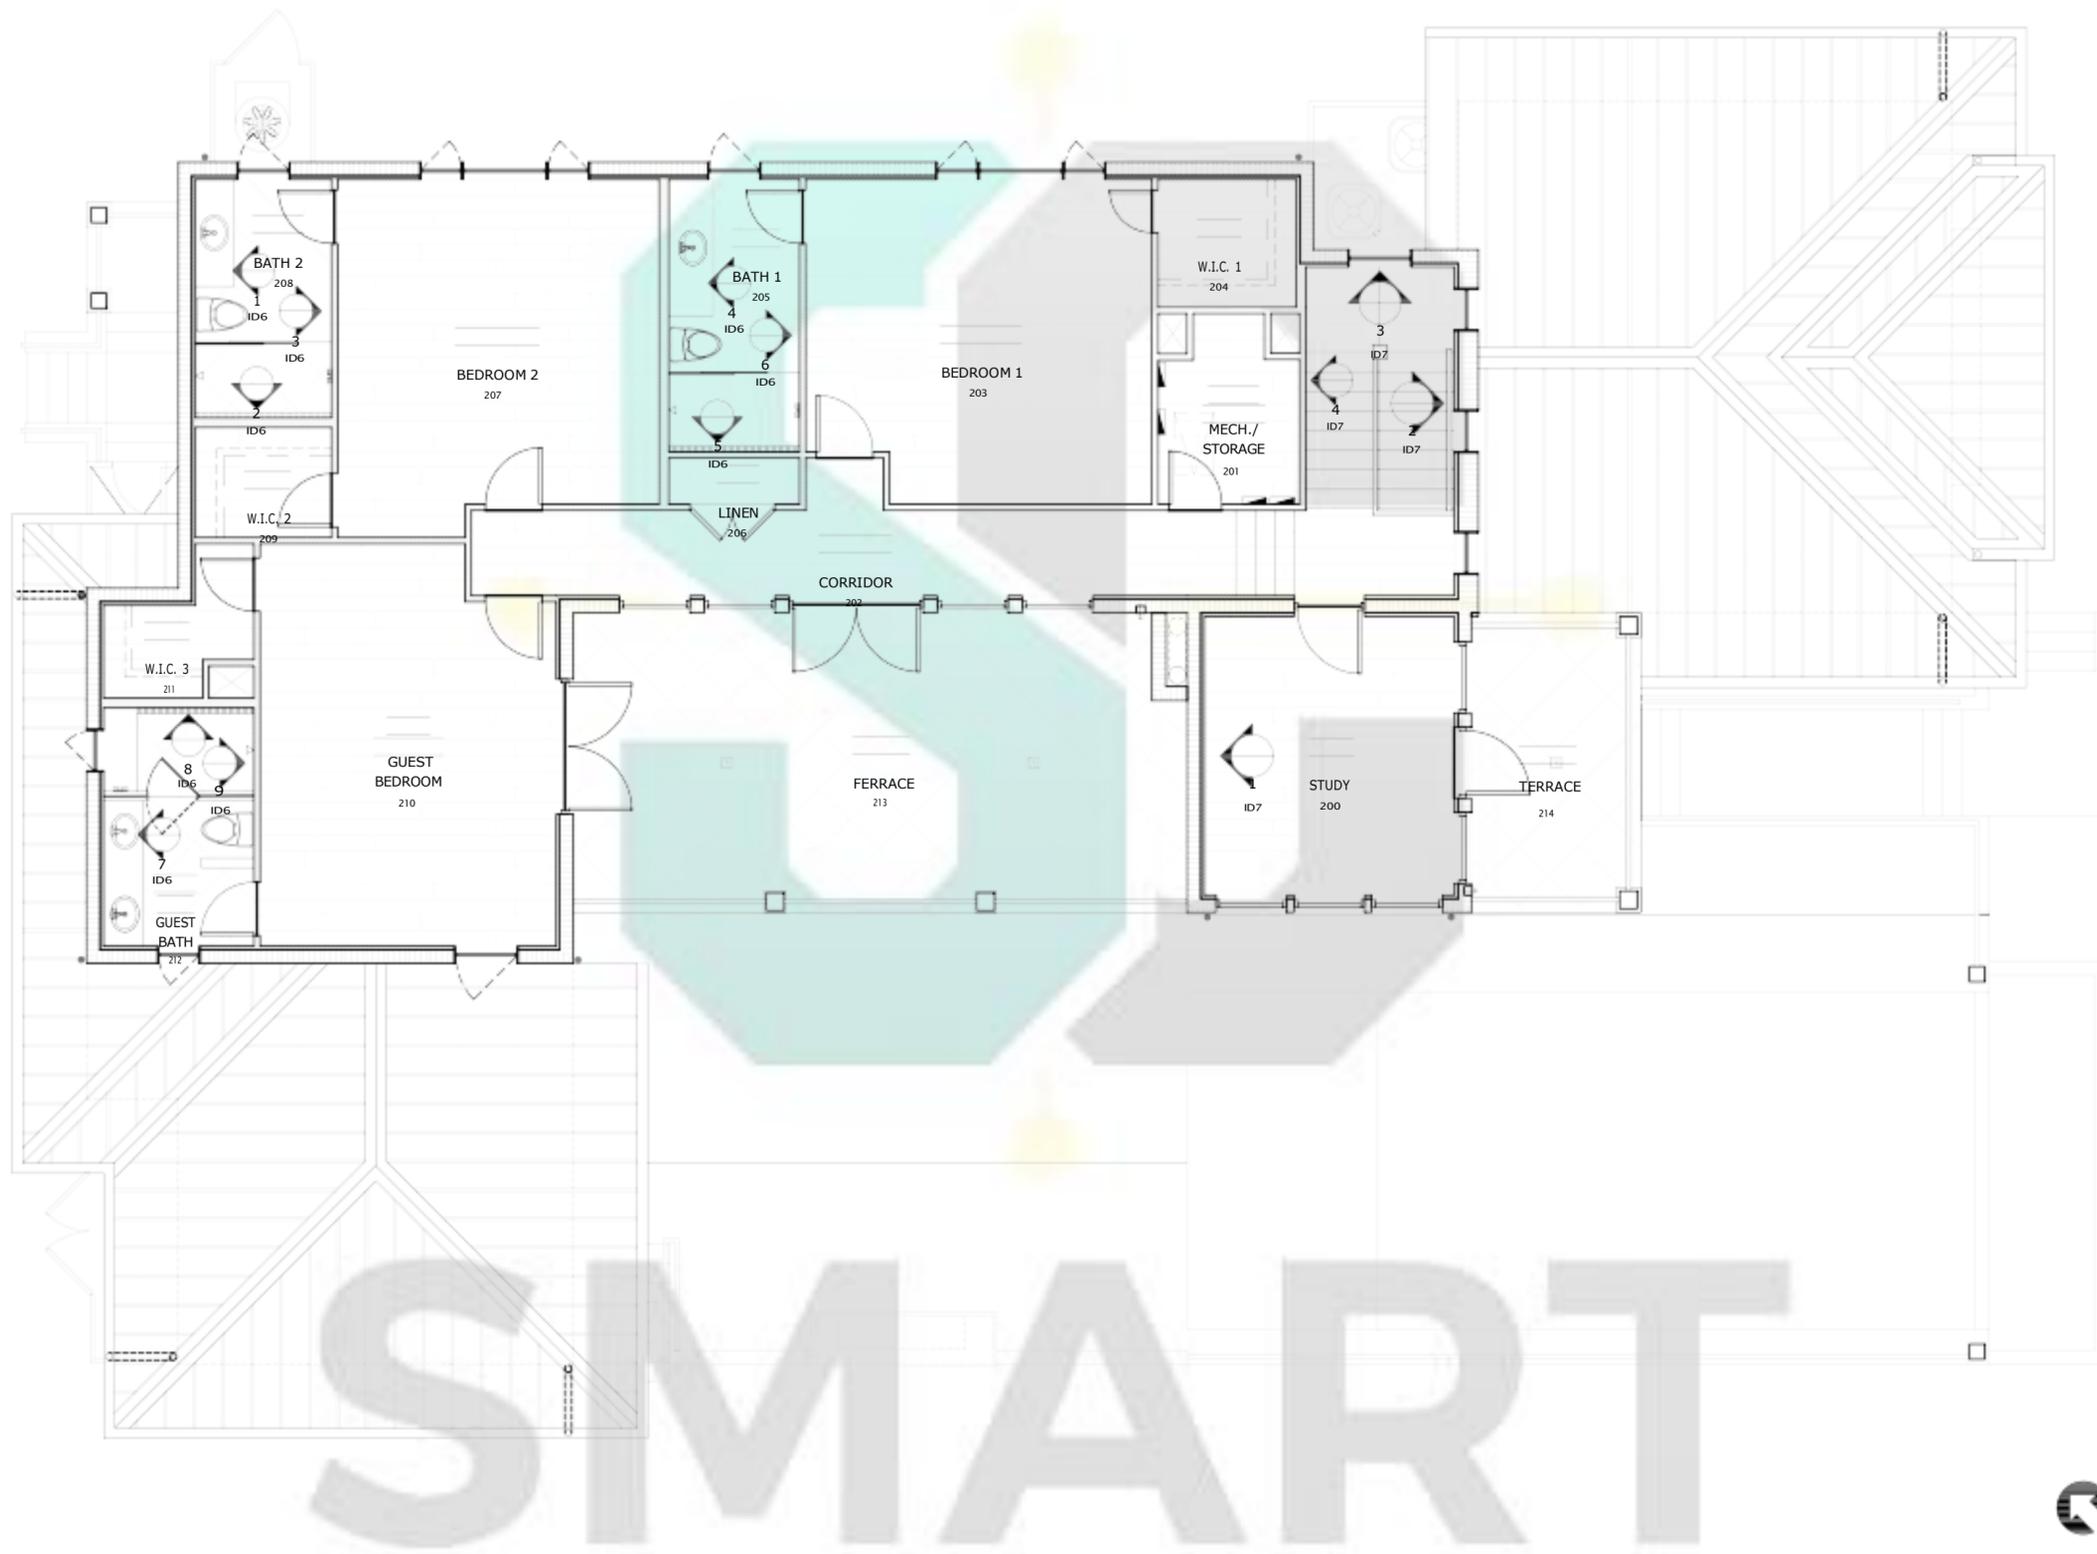


SMART
CONSTRUCTS




upper level floor plan (elevations)
SCALE: 1/4" = 1'-0"

upper level floor plan (elevations)


DATE:	08 - 01 - 22
SCALE:	AS NOTED
DRAWN:	J.A.R.
JOB:	
SHEET NO.:	id 2.1

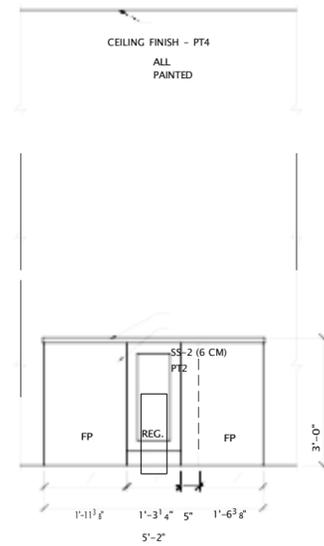


kitchen - island 1
SCALE: 1/2" = 1'-0"

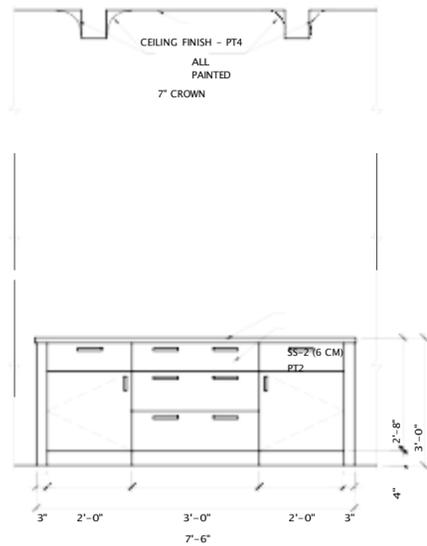


kitchen - island 2
SCALE: 1/2" = 1'-0"

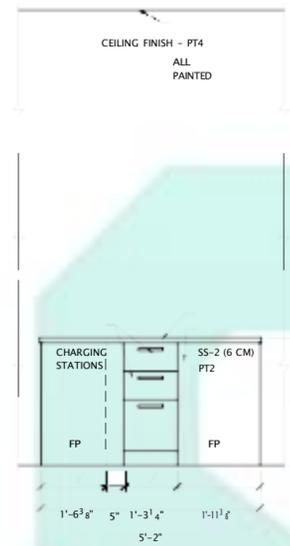


kitchen - island 3
SCALE: 1/2" = 1'-0"

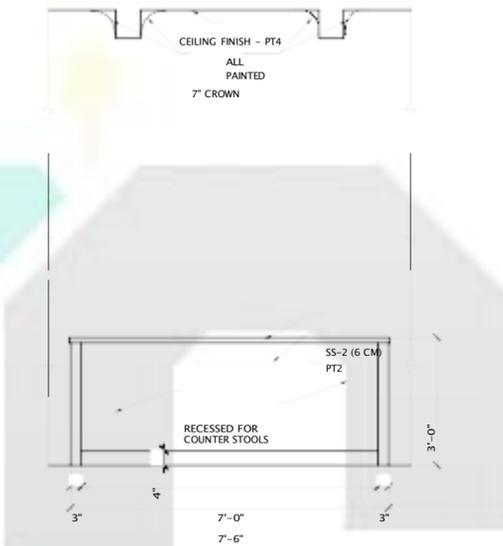


kitchen - island 4
SCALE: 1/2" = 1'-0"

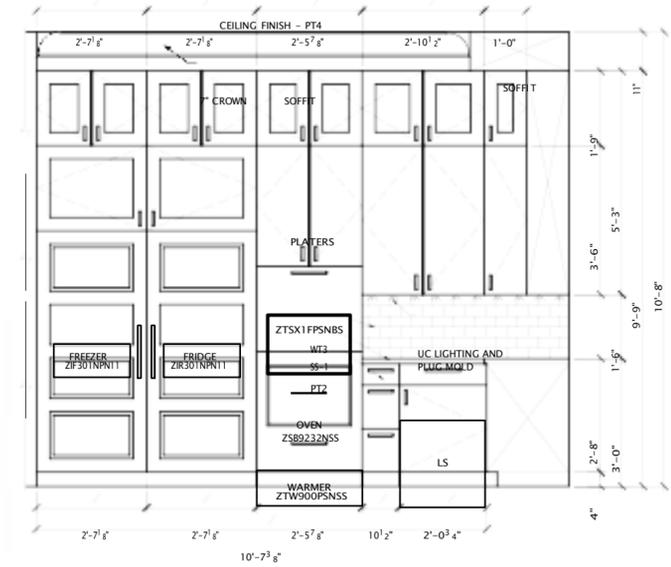


kitchen 5
SCALE: 1/2" = 1'-0"

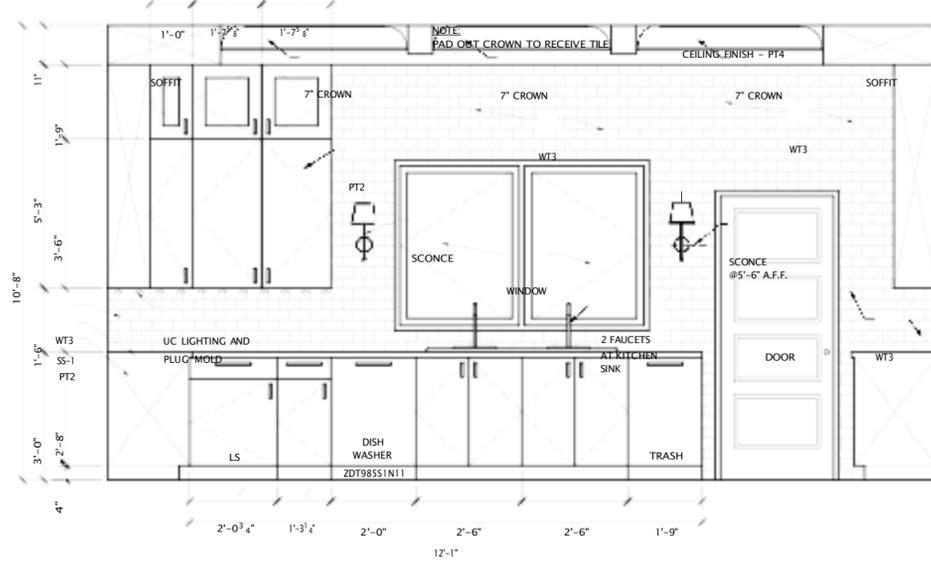

kitchen 6
SCALE: 1/2" = 1'-0"

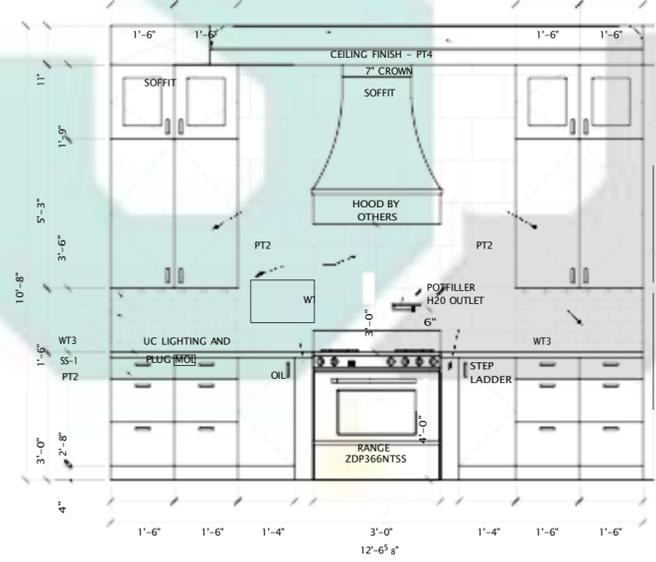

kitchen 7
SCALE: 1/2" = 1'-0"

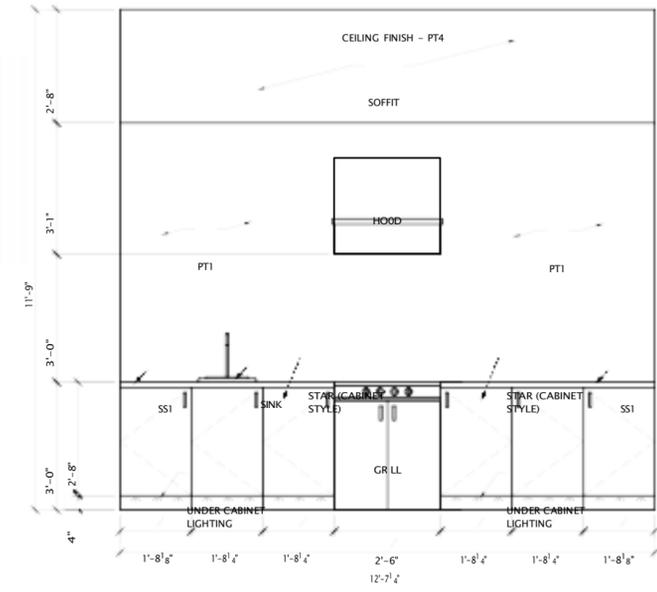

OUTSIDE KITCHEN 8
SCALE: 1/2" = 1'-0"


SMART CONSTRUCTS

elevations


DATE: 08 - 01 - 22
SCALE: AS NOTED
DRAWN: J.A.R.
JOB:

SHEET NO.:
id 3


NOTES:
FINAL CABINET SHOP DRAWINGS TO SUPERSEDE ID DRAWINGS (SEE CABINET SCHEDULE ON ID-10 FOR FURTHER DETAILS). (BUILDER ENGINEER NOTE)

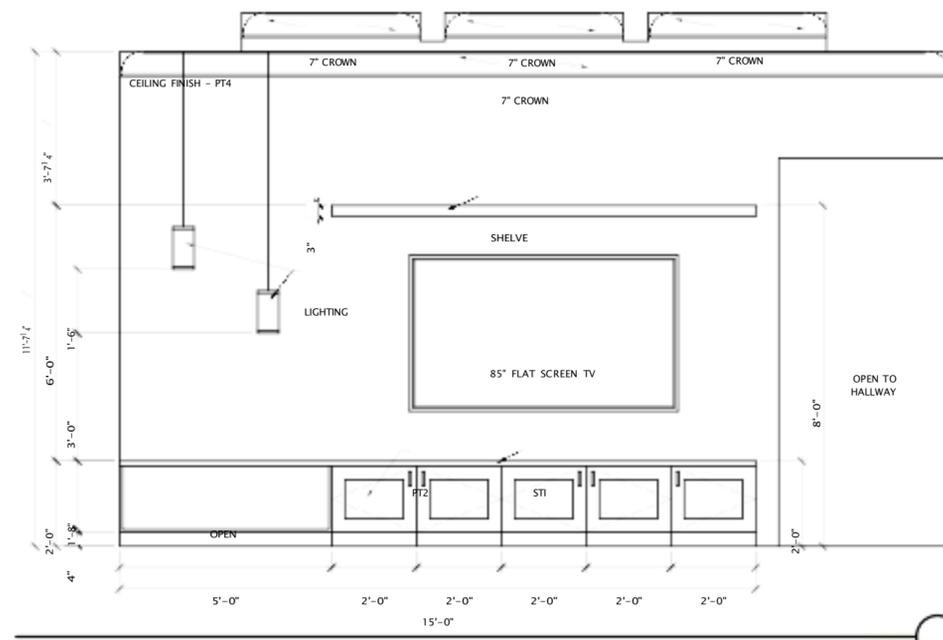


GREAT ROOM
SCALE: 1/2" = 1'-0" **1**

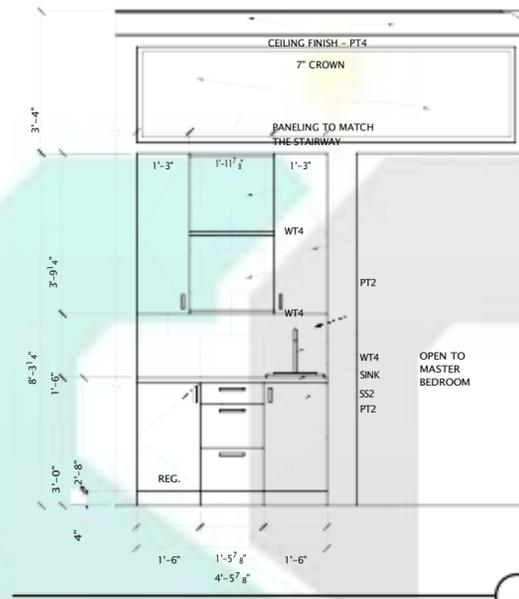


DINING ROOM
SCALE: 1/2" = 1'-0" **2**

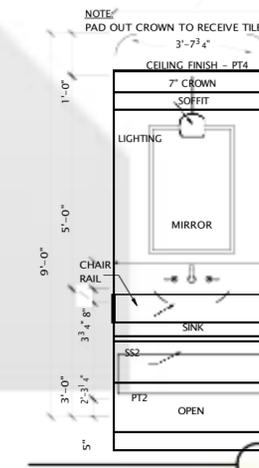


PWDR
SCALE: 1/2" = 1'-0" **3**

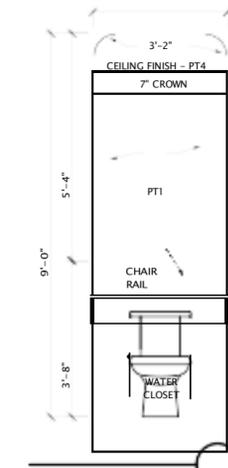


PWDR
SCALE: 1/2" = 1'-0" **4**

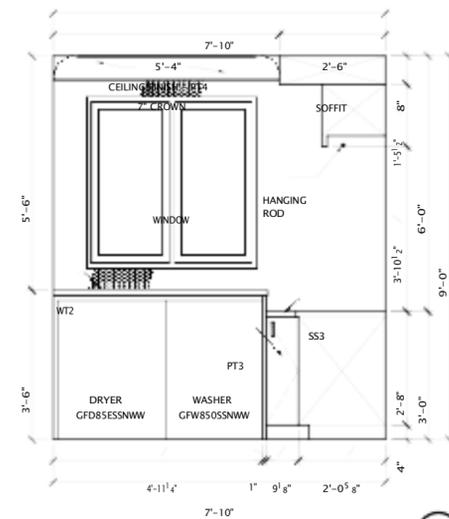


LAUNDRY
SCALE: 1/2" = 1'-0" **5**

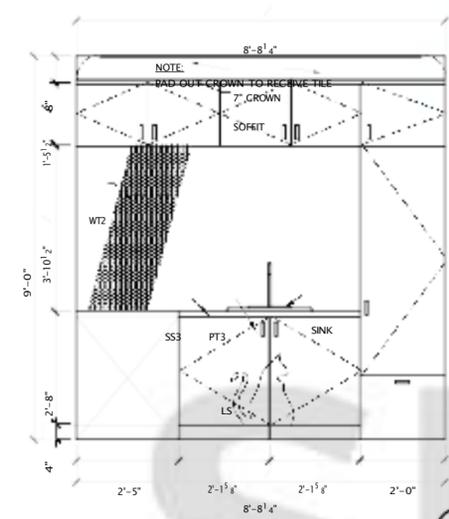

LAUNDRY
SCALE: 1/2" = 1'-0" **6**

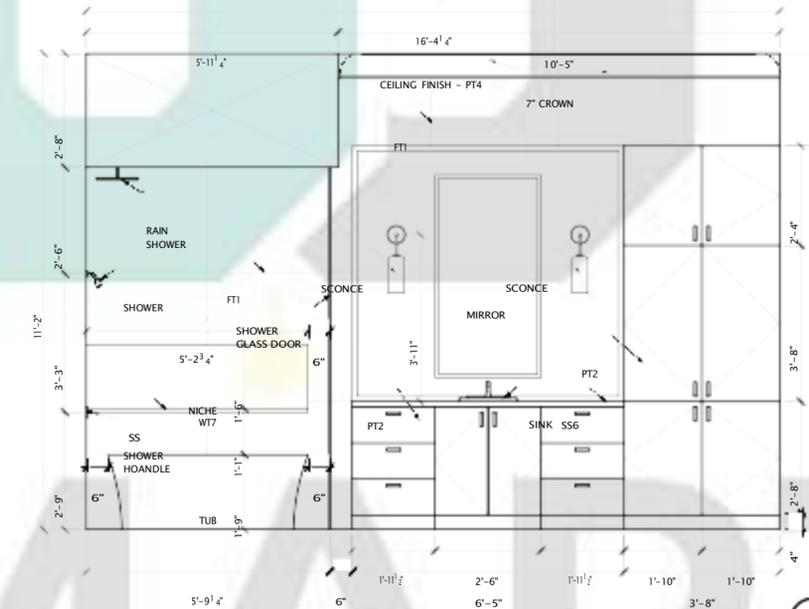


MASTER BATH
SCALE: 1/2" = 1'-0" **7**

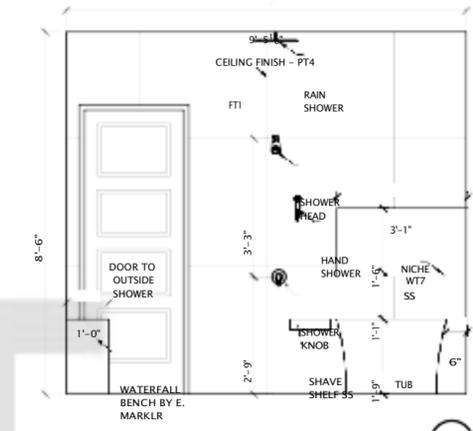


MASTER BATH
SCALE: 1/2" = 1'-0" **8**

elevations


NOTES:
FINAL CABINET SHOP DRAWINGS TO SUPERSEDE ID DRAWINGS (SEE CABINET SCHEDULE ON ID-10 FOR FURTHER DETAILS). (BUILDER ENGINEER NOTE)

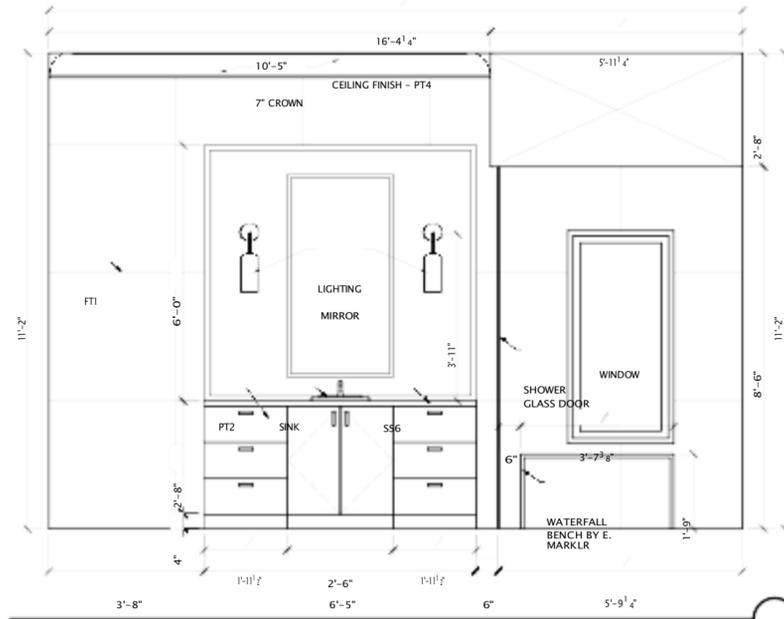


MASTER BATH
SCALE: 1/2" = 1'-0"

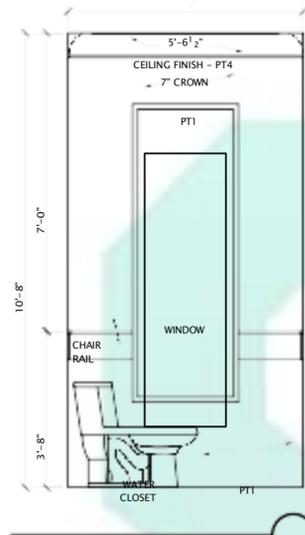


W.C.
SCALE: 1/2" = 1'-0"

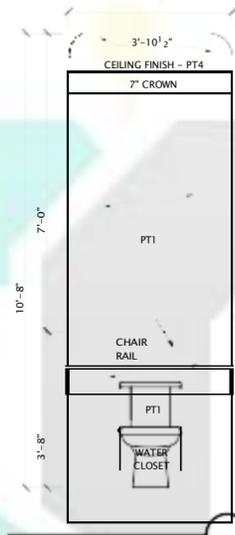


W.C.
SCALE: 1/2" = 1'-0"

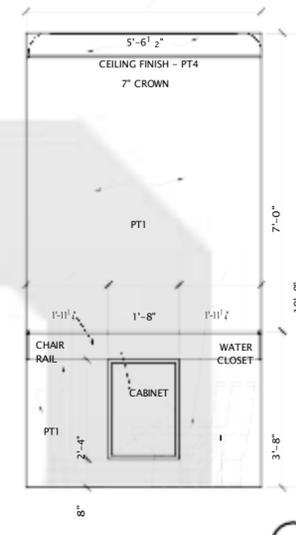


W.C.
SCALE: 1/2" = 1'-0"

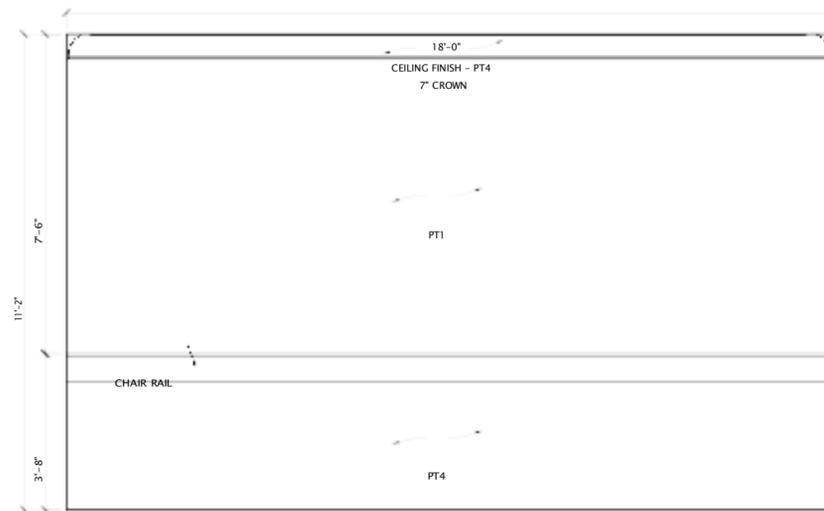


master bedroom
SCALE: 1/2" = 1'-0"

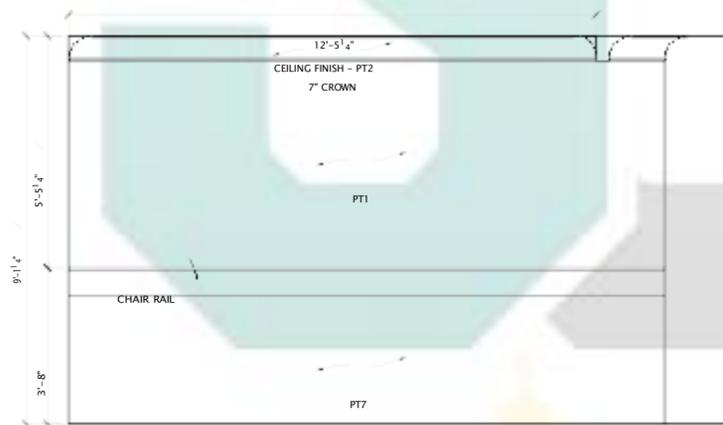

FOYER
SCALE: 1/2" = 1'-0"

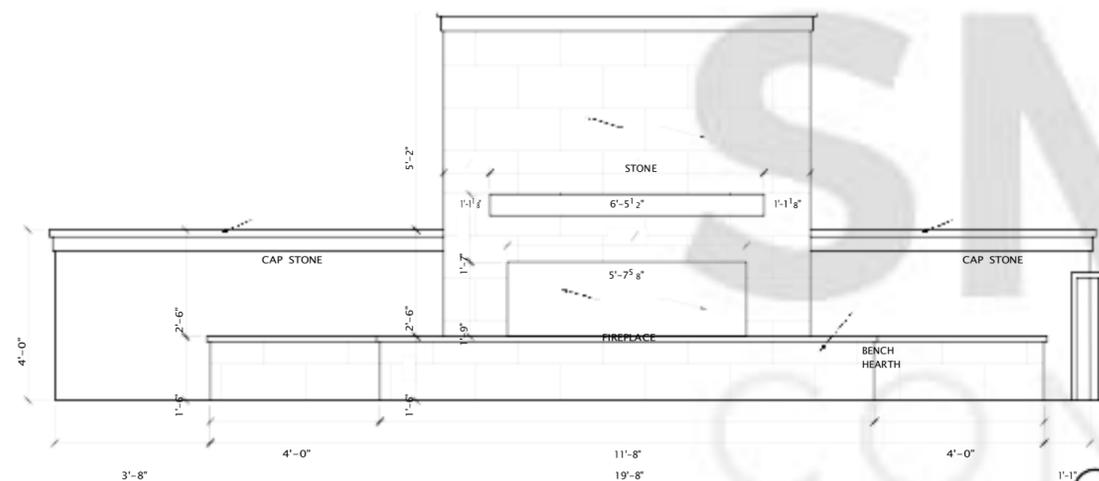

OPEN TERRACE
SCALE: 1/2" = 1'-0"

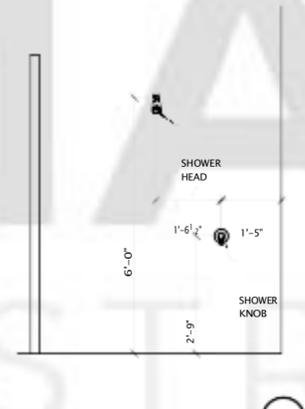


OUTSIDE SHOWER
SCALE: 1/2" = 1'-0"


NOTES:
FINISH CABINET SHOP DRAWINGS TO SUPERSEDE ID DRAWINGS (SEE CABINET SCHEDULE ON ID-10 FOR FURTHER DETAILS). (BUILDER ENGINEER NOTE)

elevations


DATE: 08 - 01 - 22
SCALE: AS NOTED
DRAWN: J.A.R.
JOB:
SHEET NO.:
id 5

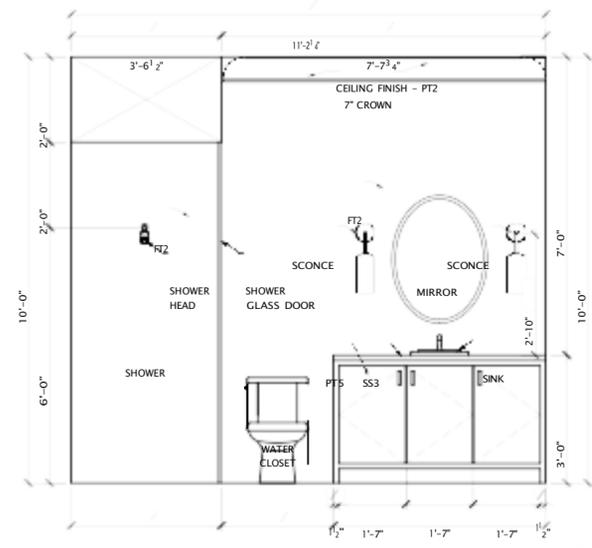


BATH 2
SCALE: 1/2" = 1'-0"

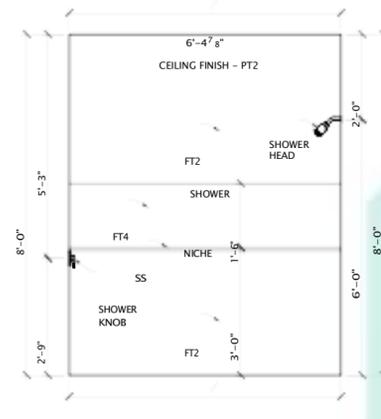


BATH 2
SCALE: 1/2" = 1'-0"

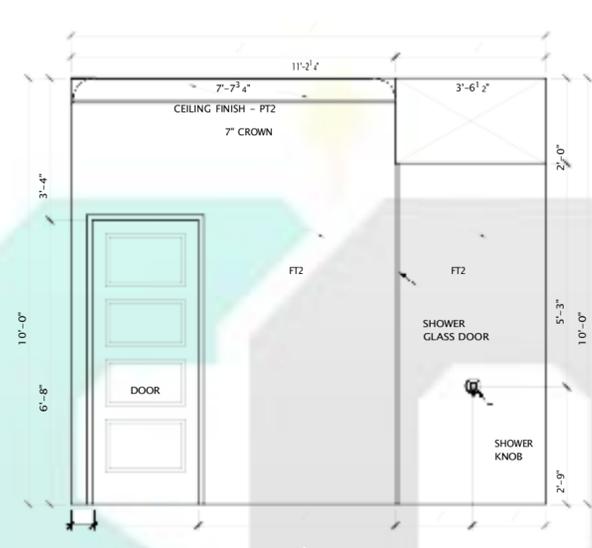


BATH 2
SCALE: 1/2" = 1'-0"

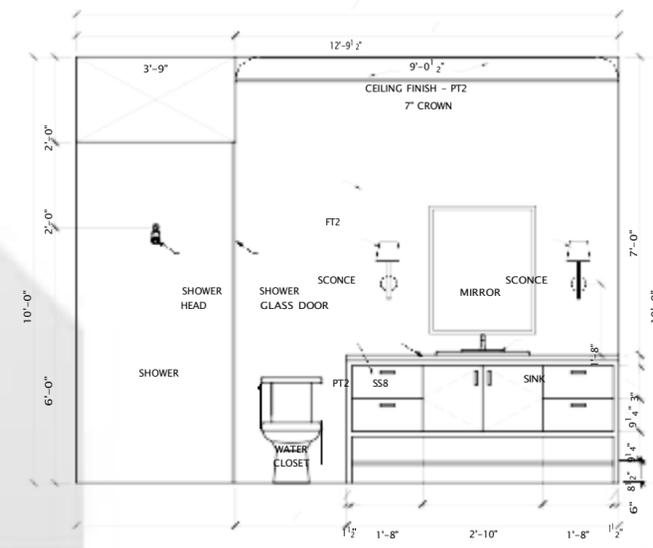


BATH 1
SCALE: 1/2" = 1'-0"

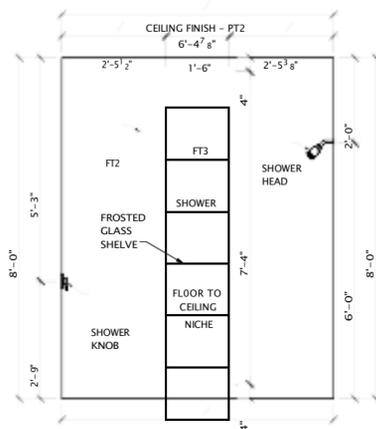


BATH 1
SCALE: 1/2" = 1'-0"

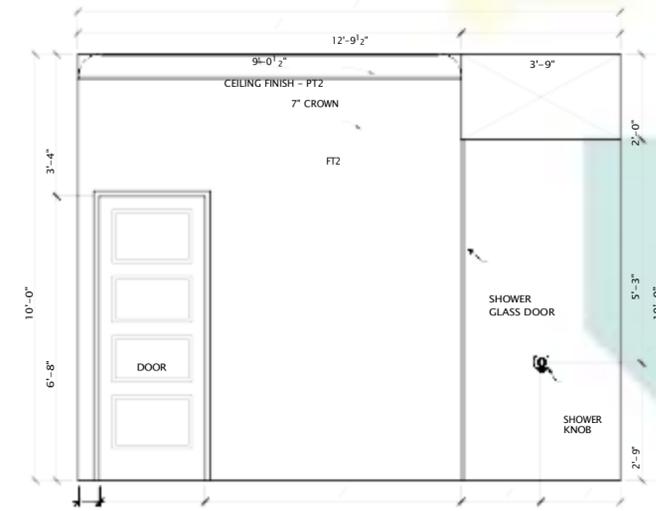


BATH 1
SCALE: 1/2" = 1'-0"

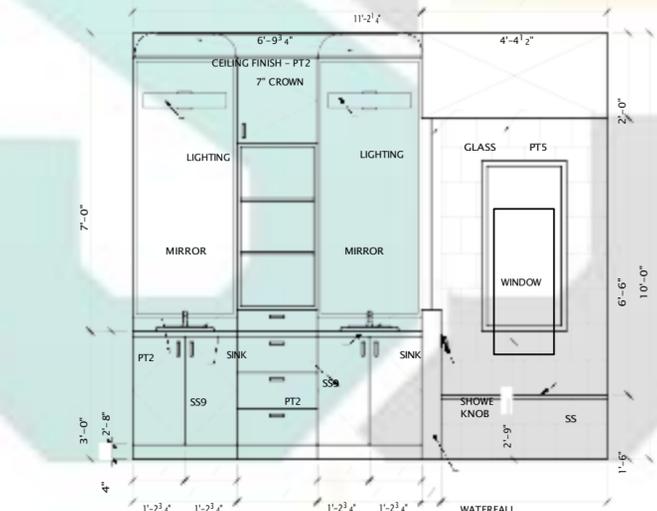

GUEST BATH
SCALE: 1/2" = 1'-0"

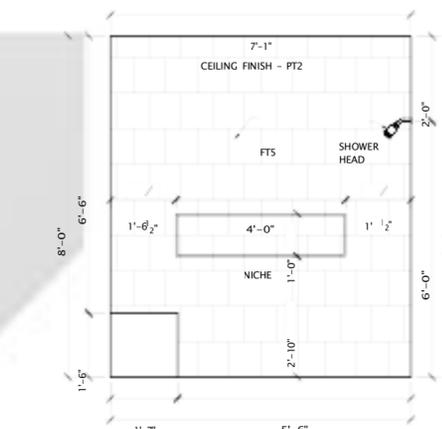

GUEST BATH
SCALE: 1/2" = 1'-0"

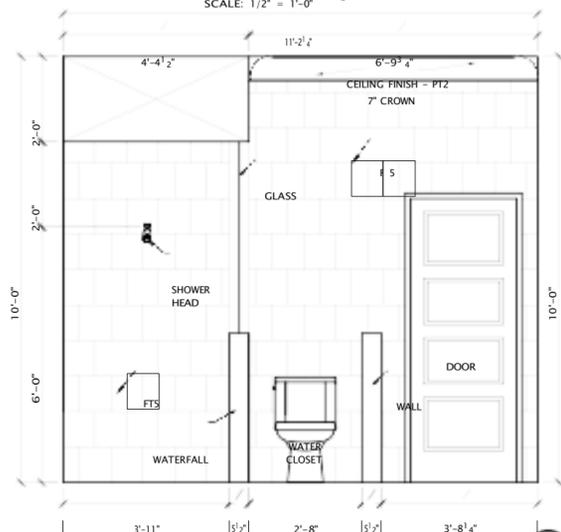

GUEST BATH
SCALE: 1/2" = 1'-0"


SMART
CONSTRUCTS

elevations

DATE: 08 - 01 - 22
SCALE: AS NOTED
DRAWN: J.A.R.
JOB:
SHEET NO.:

id
6

NOTES:
FINAL CABINET SHOP DRAWINGS TO SUPERSEDE ID DRAWINGS (SEE CABINET SCHEDULE ON ID-10 FOR FURTHER DETAILS). (BUILDER ENGINEER NOTE)

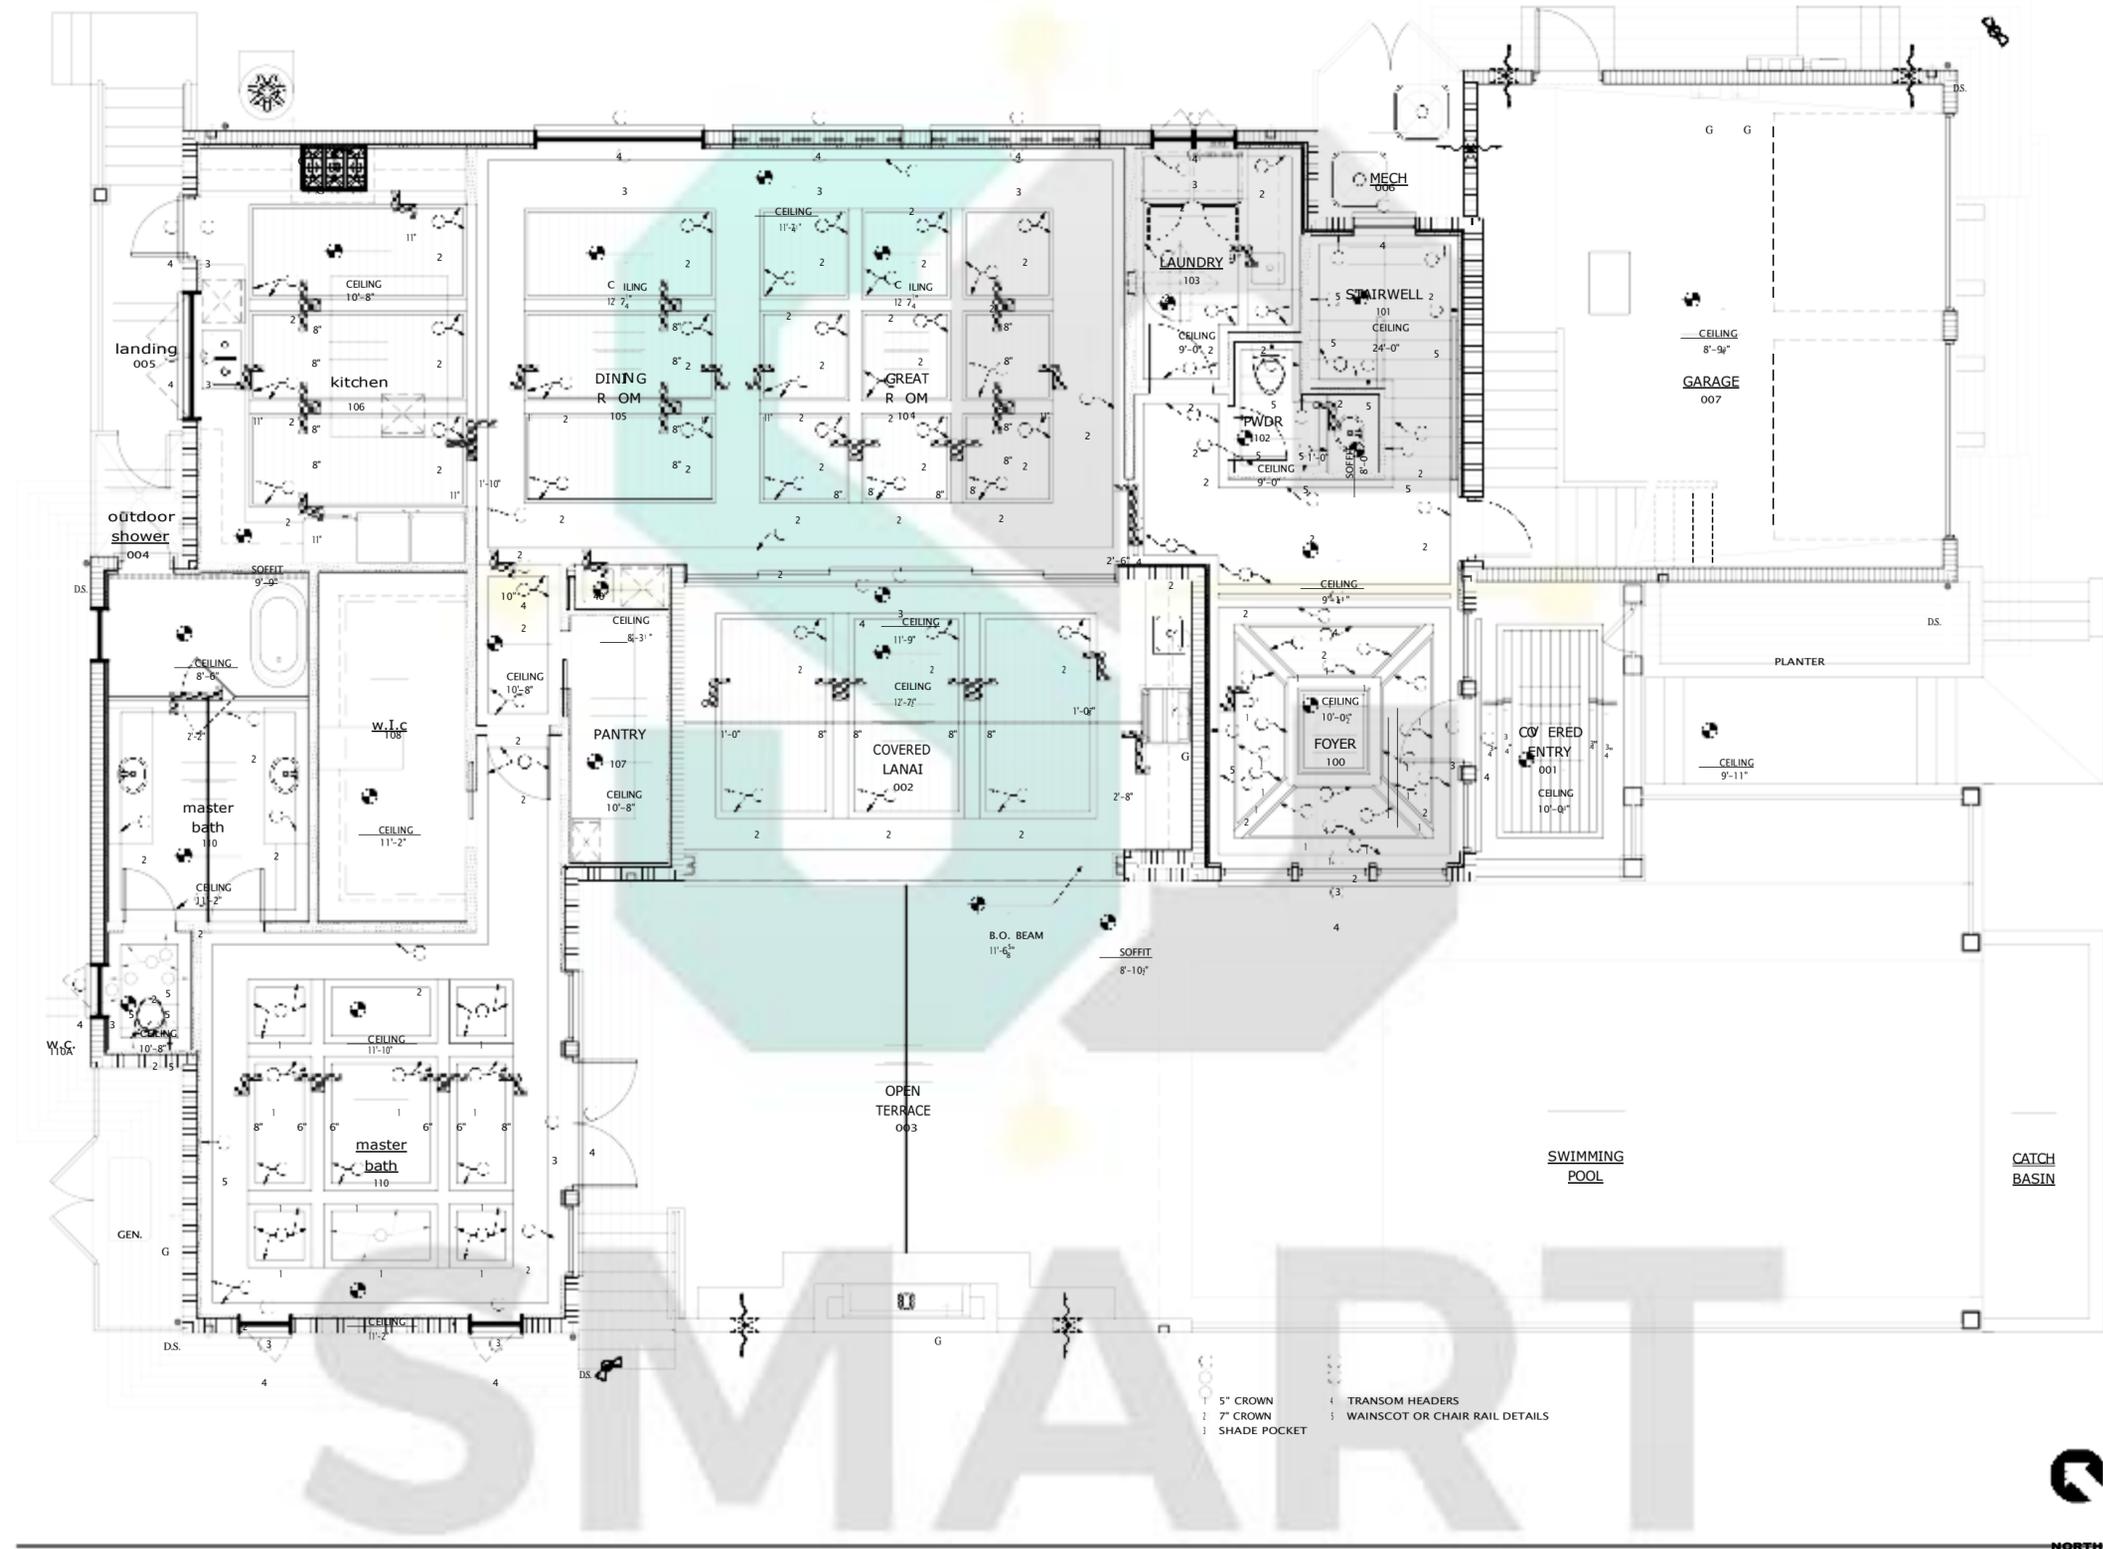


main level floor plan (trim)
SCALE: 1/4" = 1'-0"

main level floor plan (trim)

DATE: 08 - 01 - 22
SCALE: AS NOTED
DRAWN: J.A.R.
JOB:

SHEET NO.:
id 8

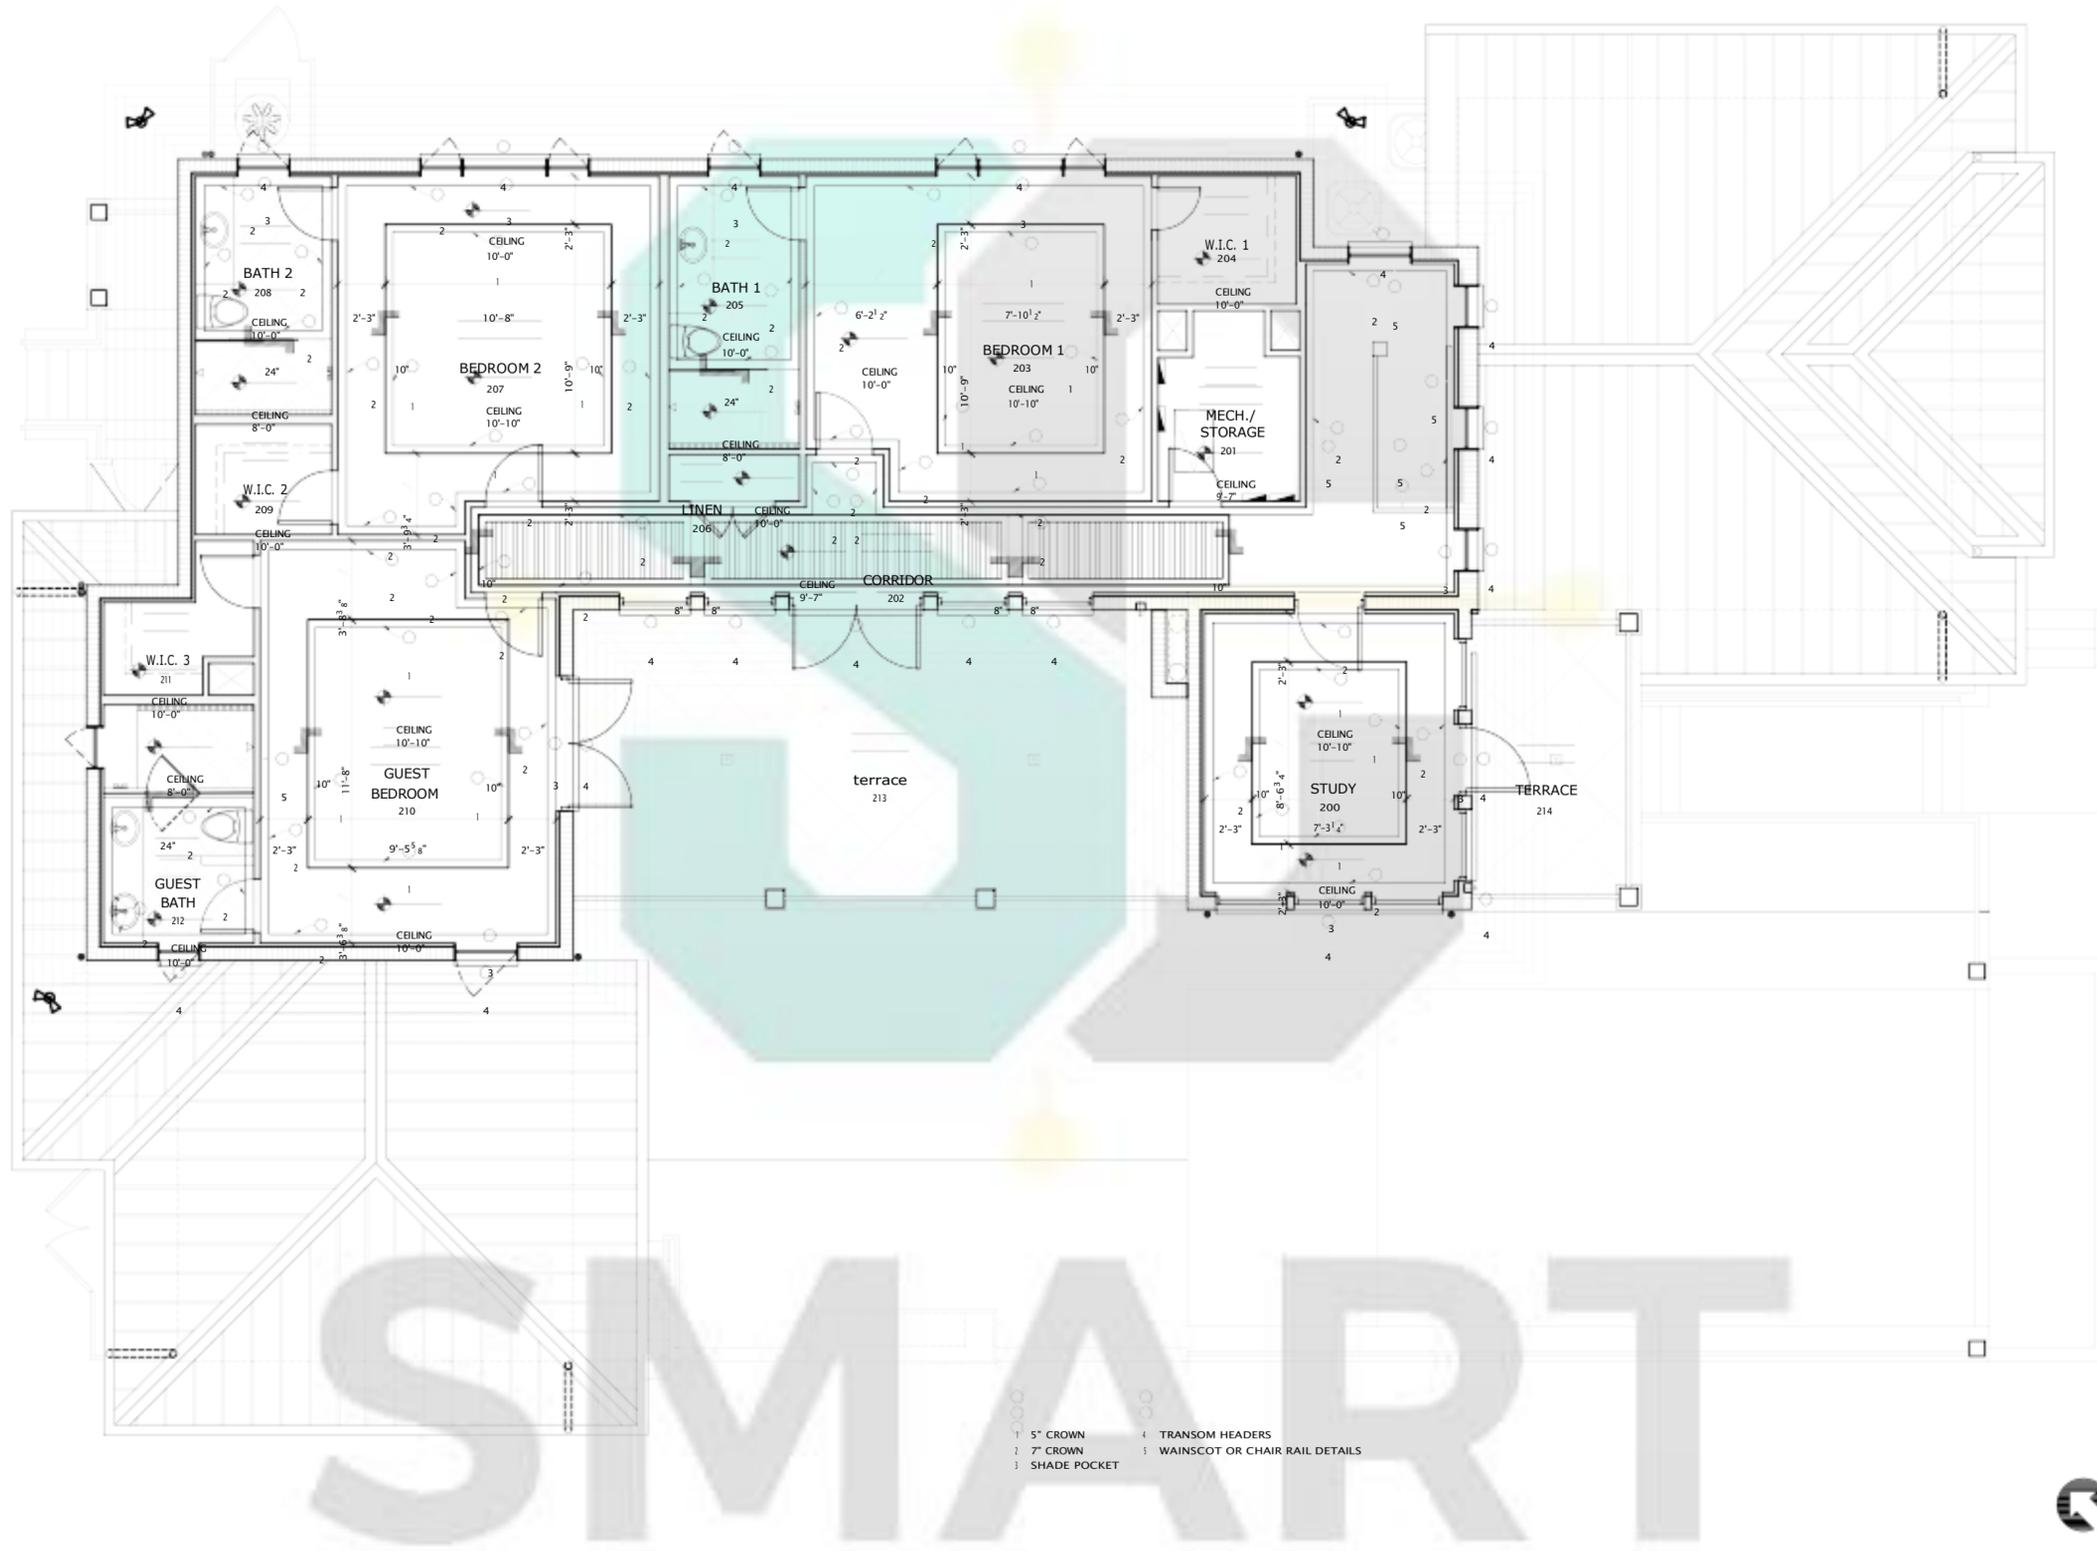


- 1 5" CROWN
- 2 7" CROWN
- 3 SHADE POCKET
- 4 TRANSOM HEADERS
- 5 WAINSCOT OR CHAIR RAIL DETAILS



upper level floor plan (trim)
SCALE: 1/4" = 1'-0"

upper level floor plan (trim)

DATE: 08 - 01 - 22
SCALE: AS NOTED
DRAWN: J.A.R.
JOB:
SHEET NO.:
id 8.1

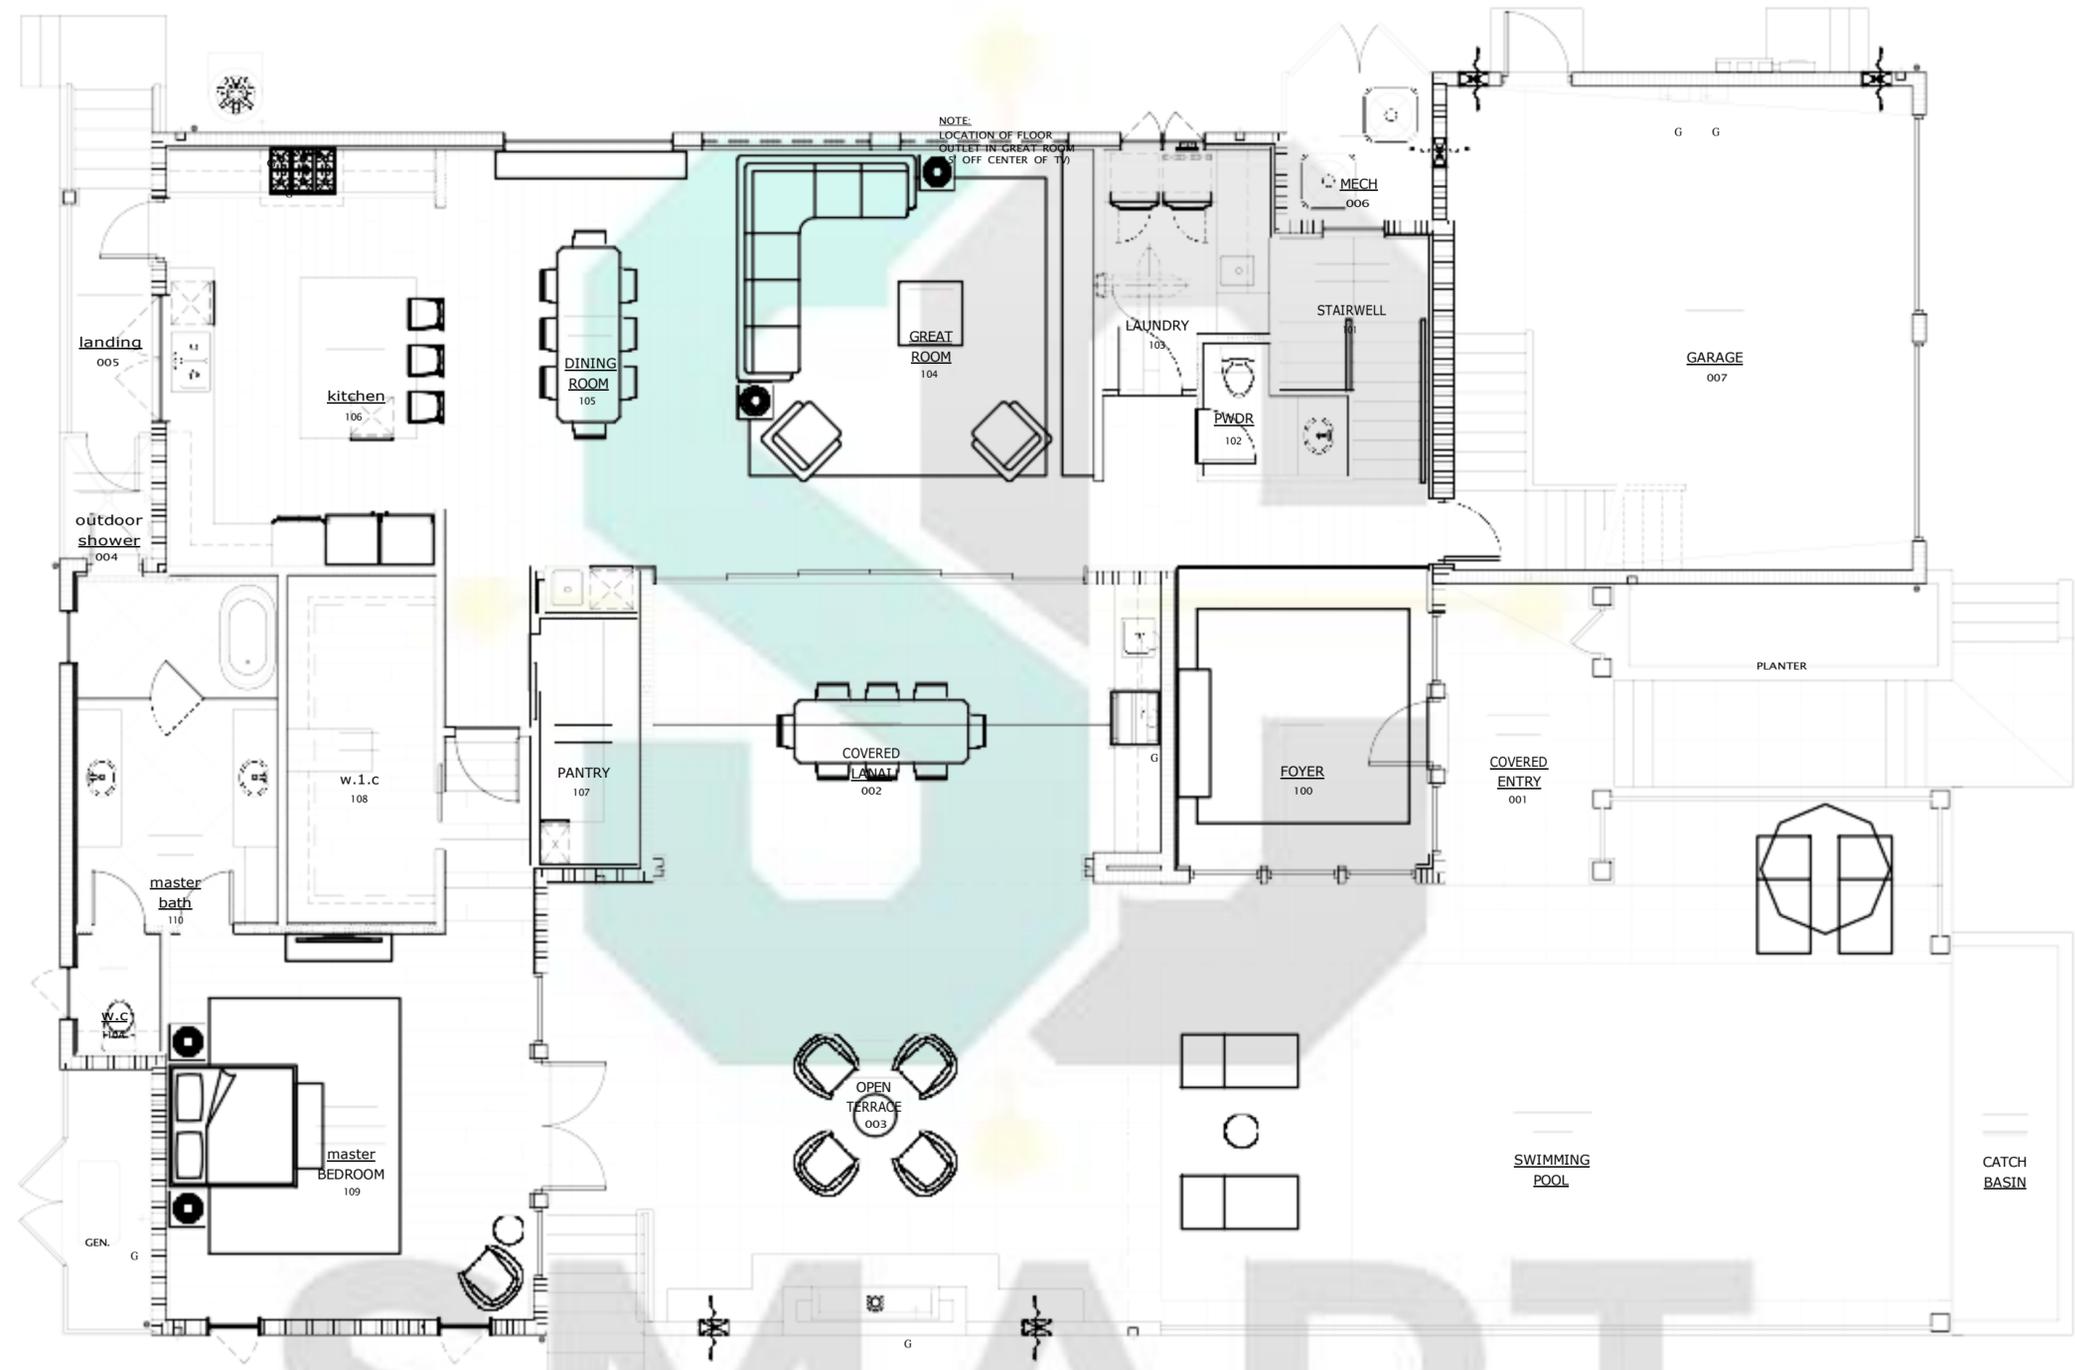


main level FURNITURE plan
SCALE: 1/4" = 1'-0"

main level FURNITURE plan



SMART
CONSTRUCTS

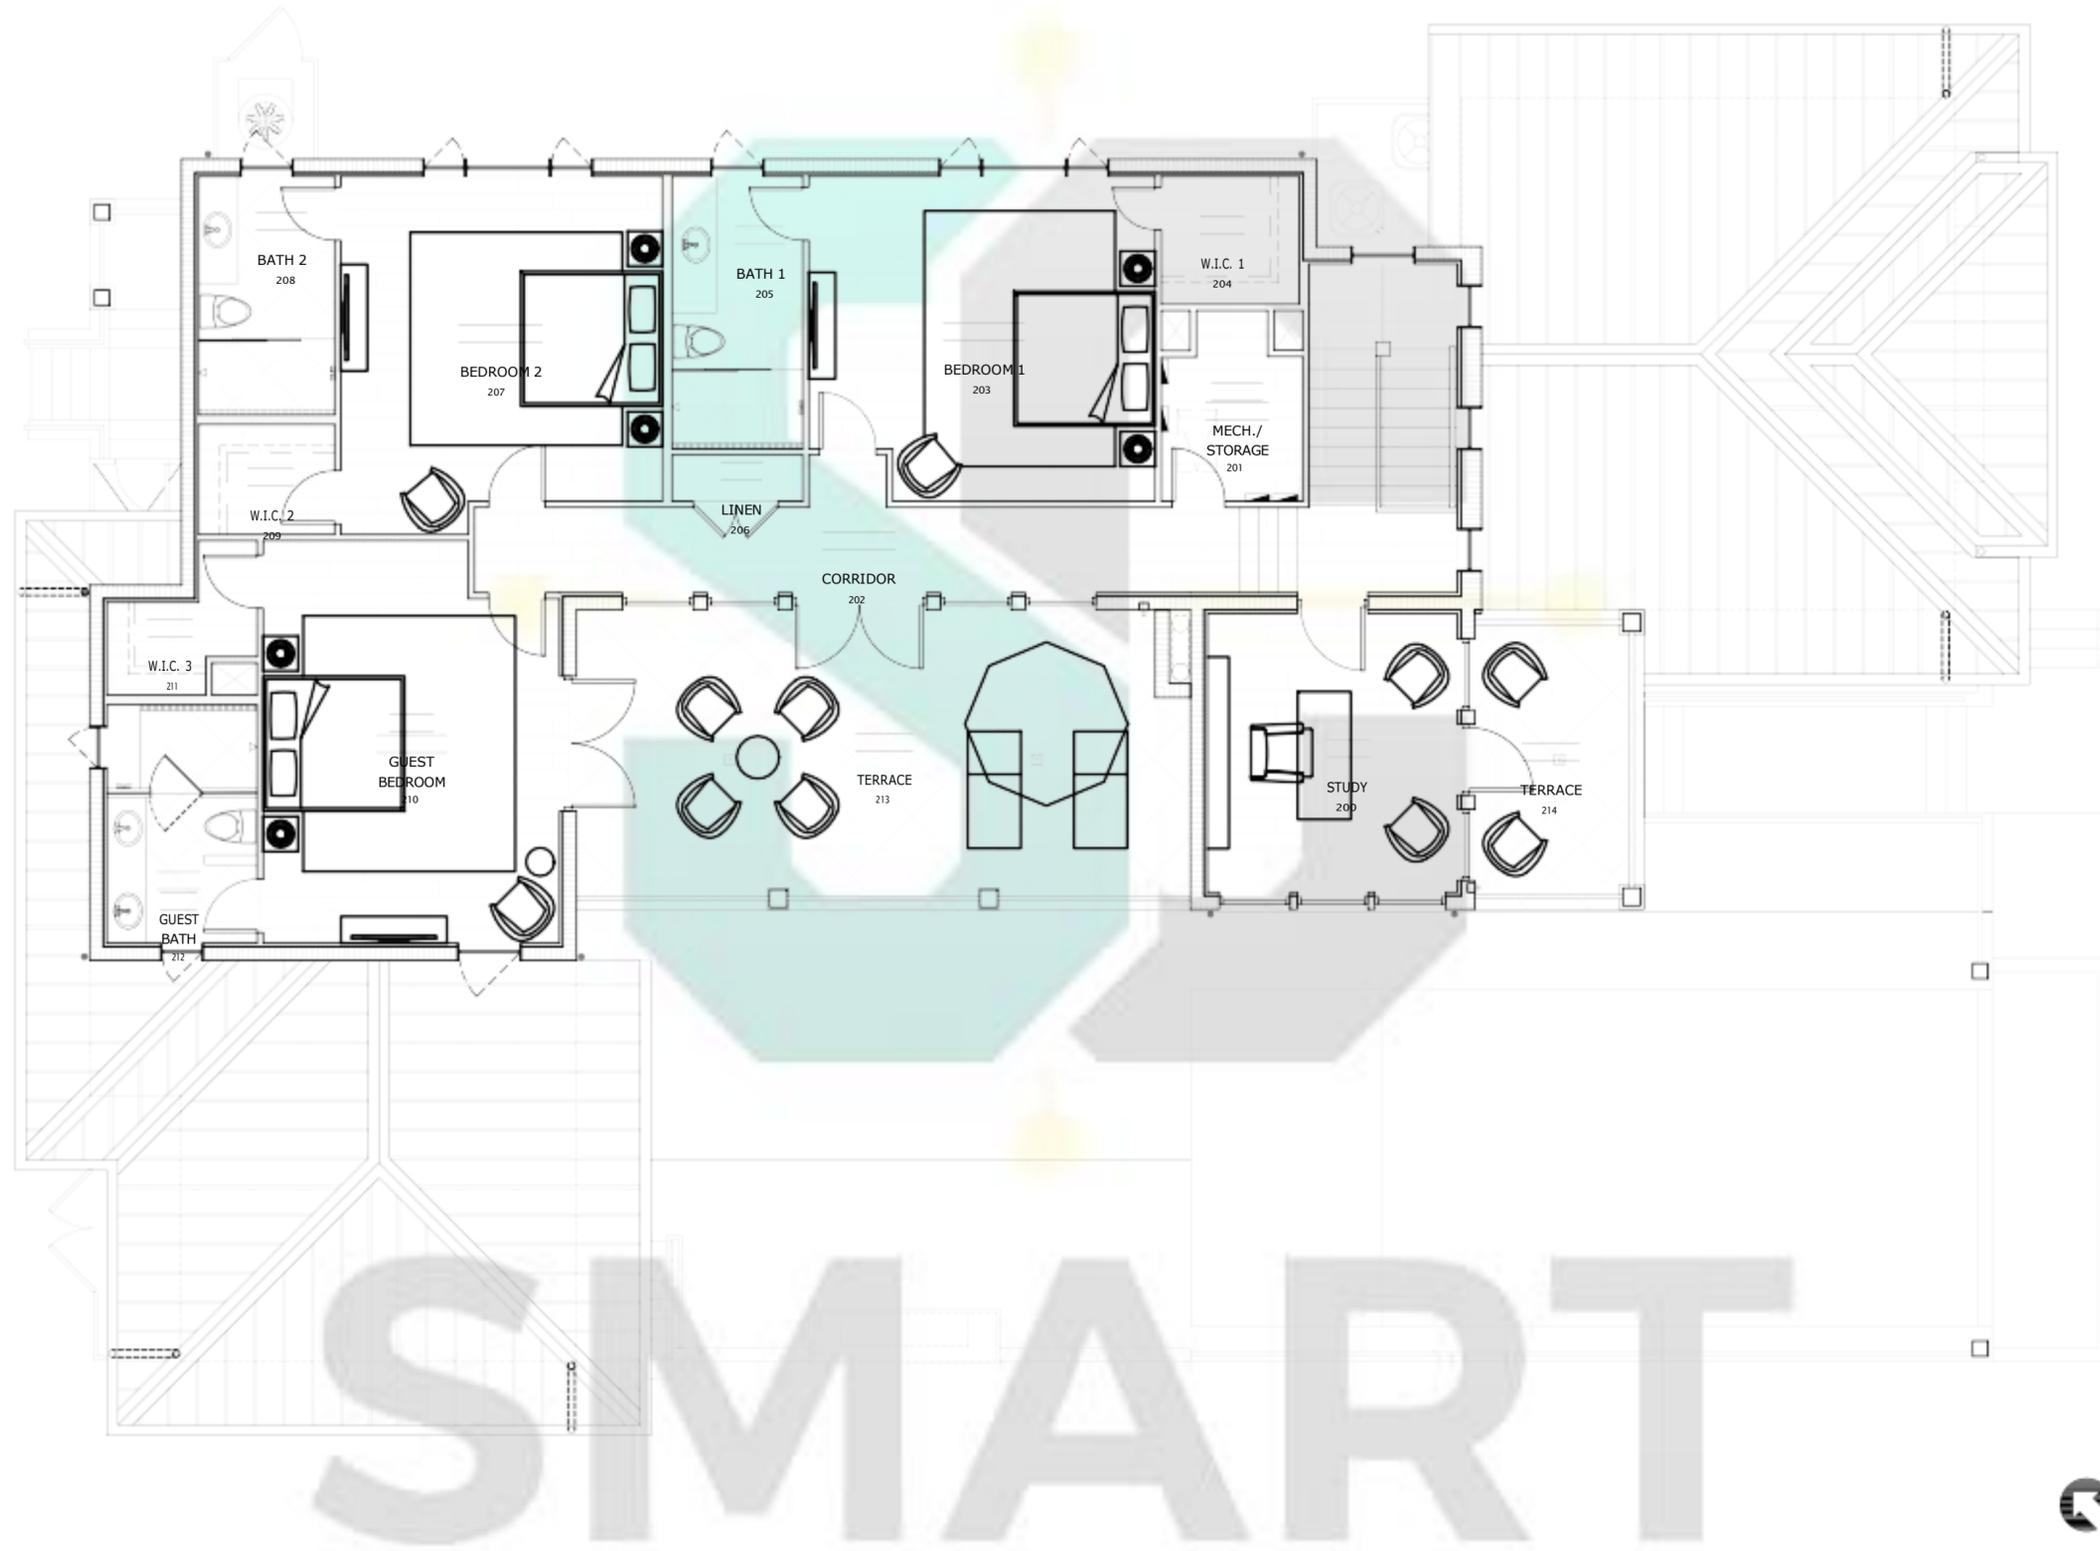

SMART
CONSTRUCTS



upper level FURNITURE plan
SCALE: 1/4" = 1'-0"

upper level FURNITURE plan

DATE: 08 - 01 - 22
SCALE: AS NOTED
DRAWN: J.A.R.
JOB:
SHEET NO.: id 12.1